


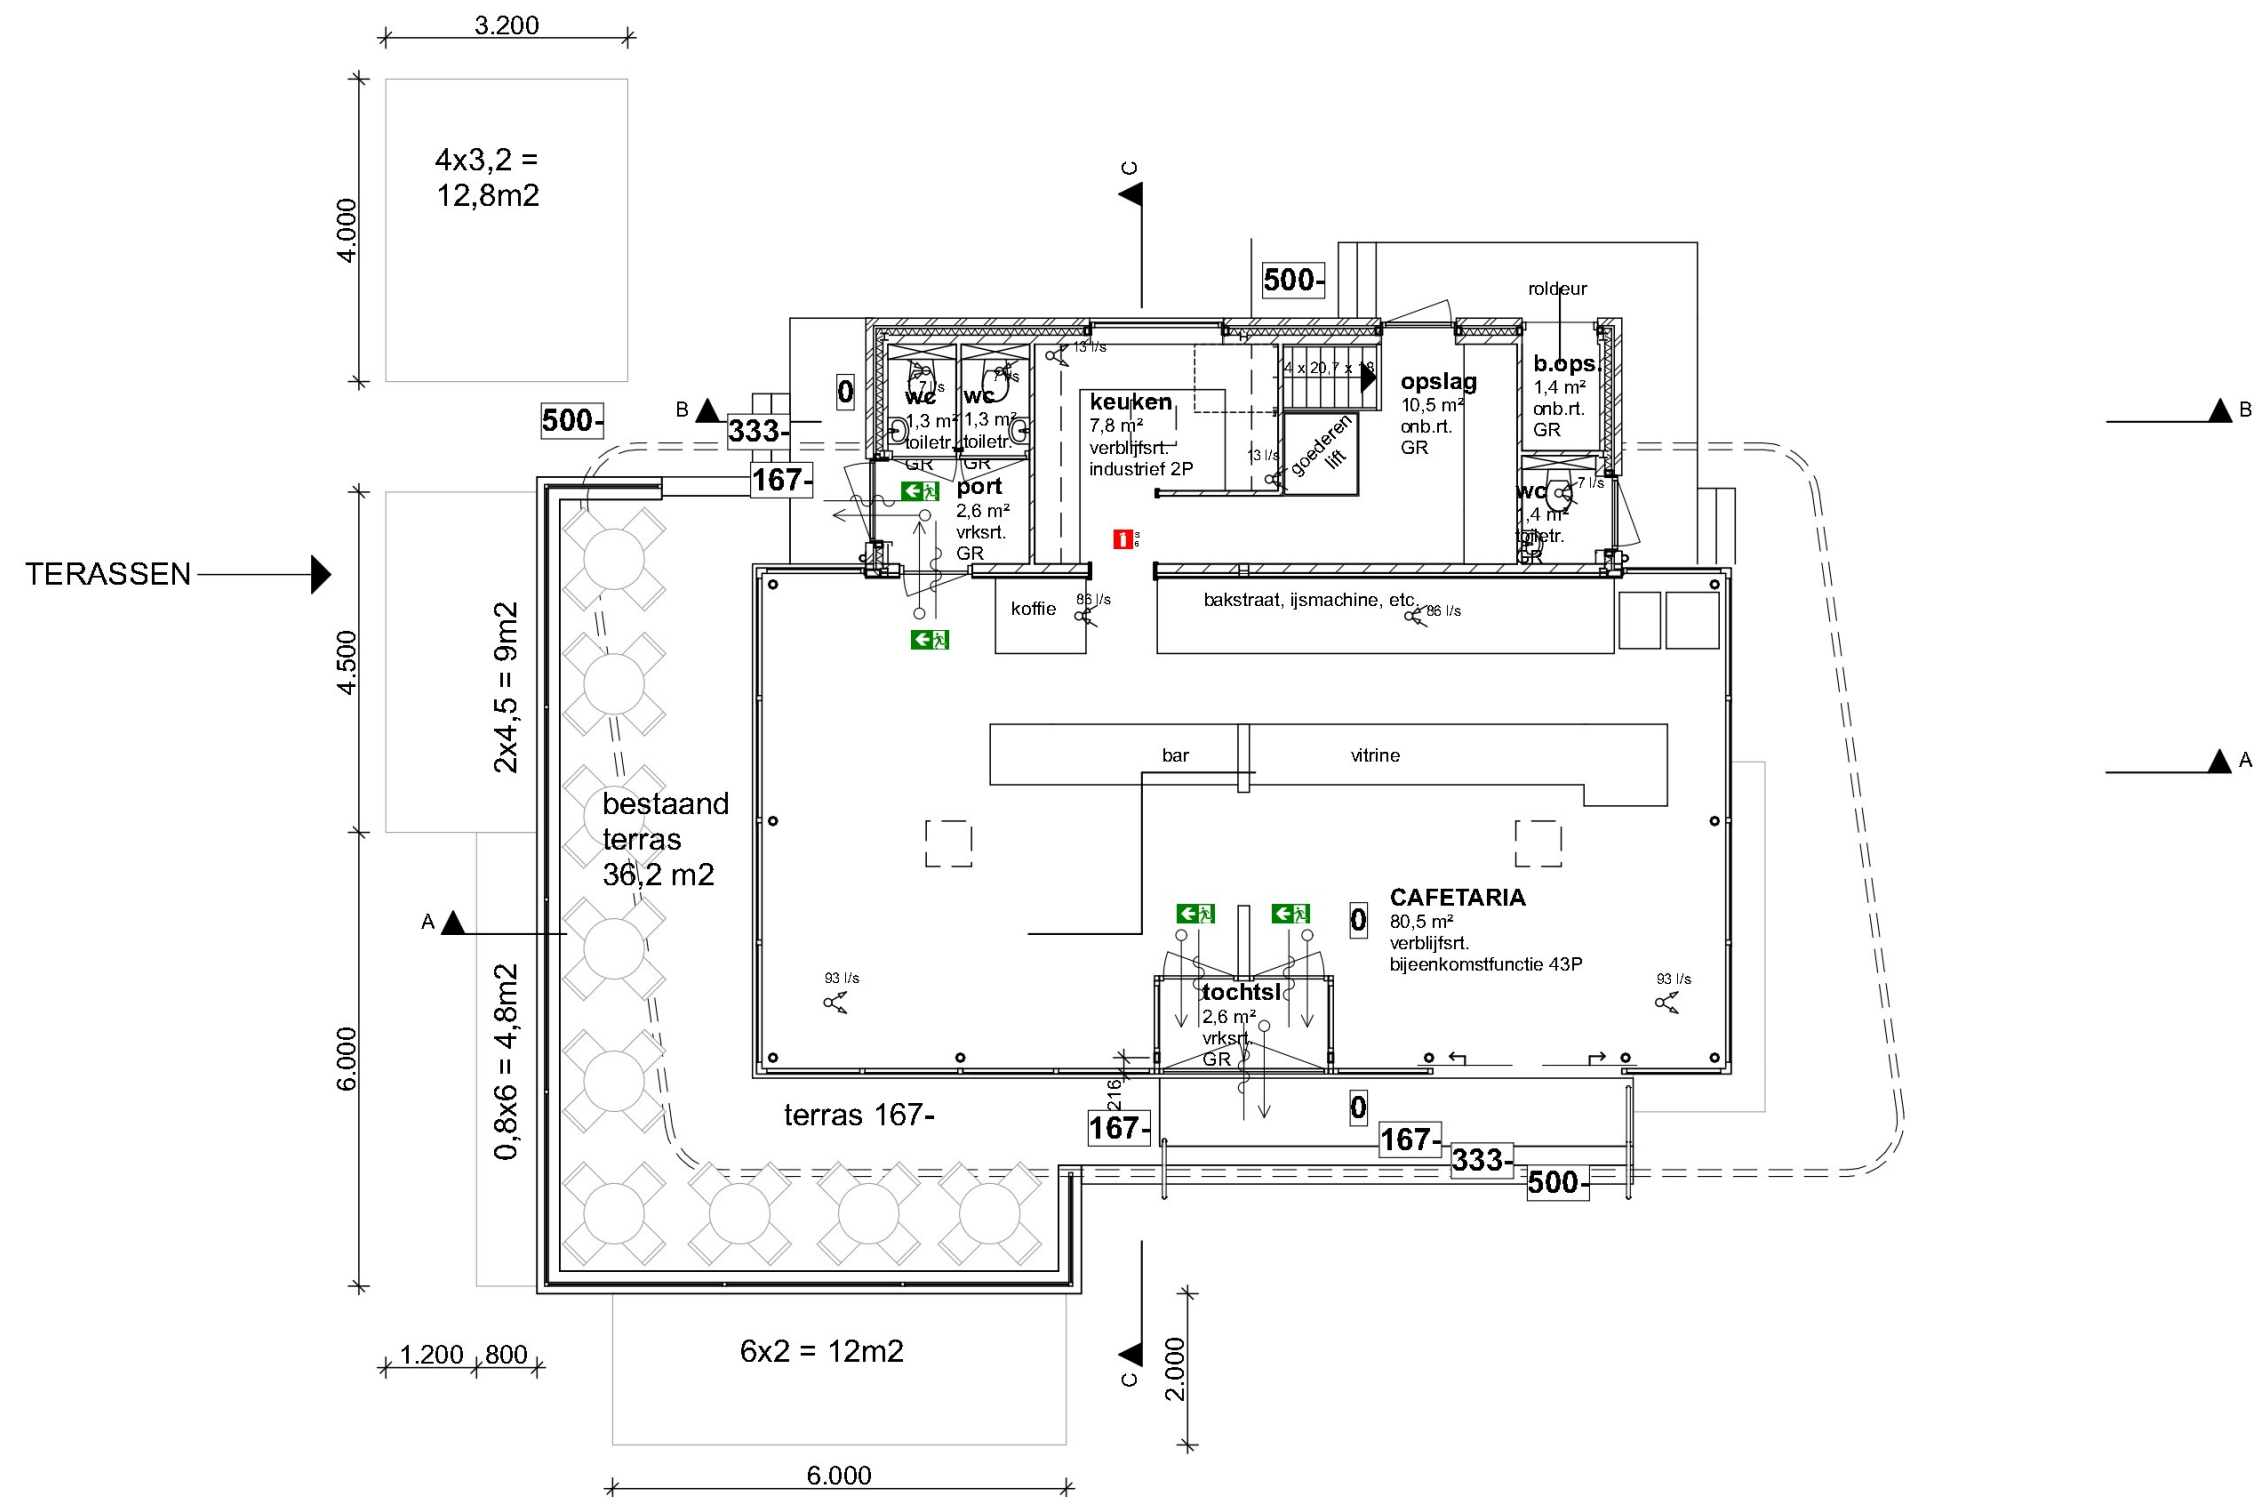

PLATTEG. TERRASSEN | 1:100 | 30-11-2017

papierformaat A3